




FRONT ELEVATION

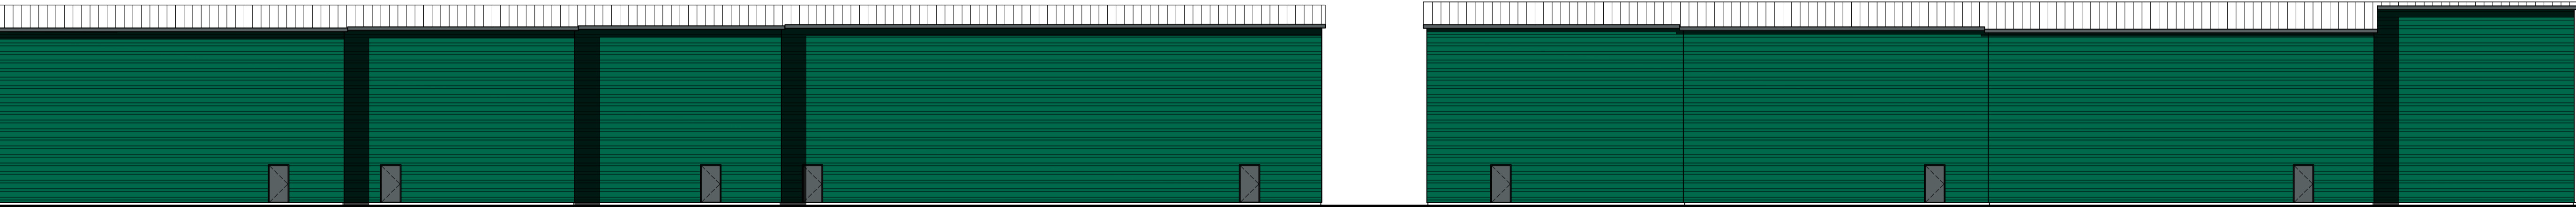

REAR ELEVATION

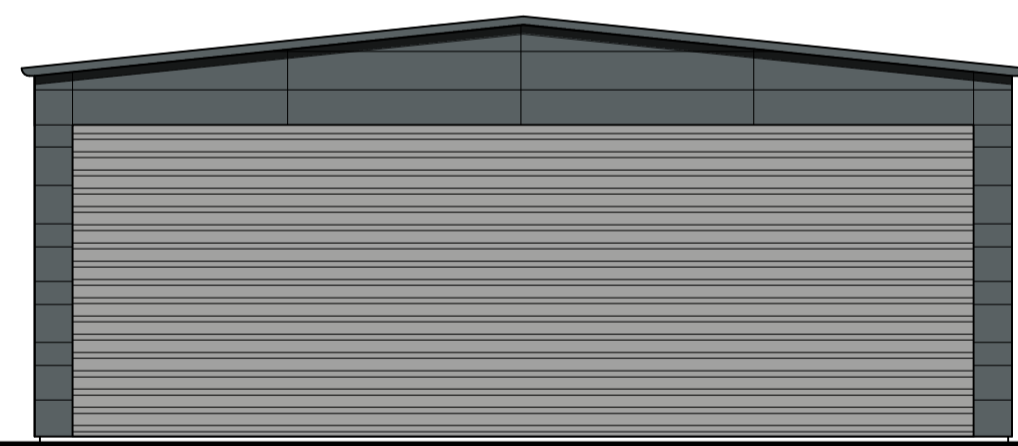


SIDE ELEVATION (Unit 1) - facing Access Road

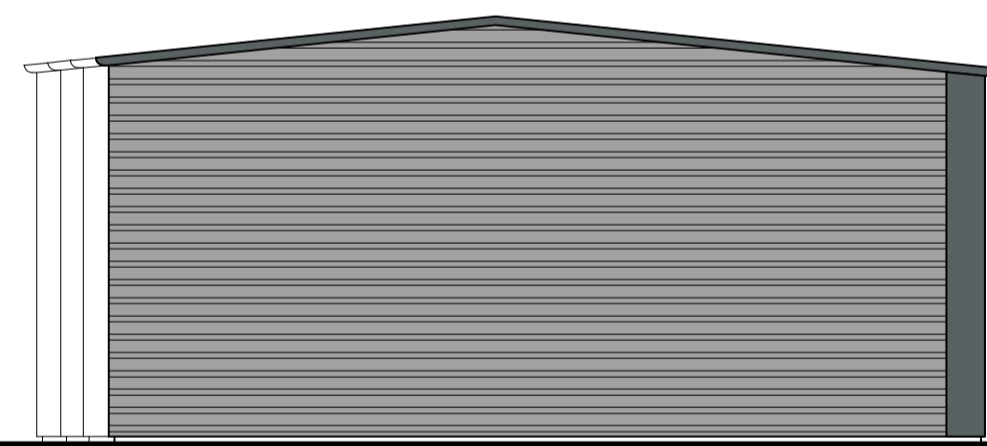

SIDE ELEVATION (Unit 5)



SIDE ELEVATION (Unit 9)

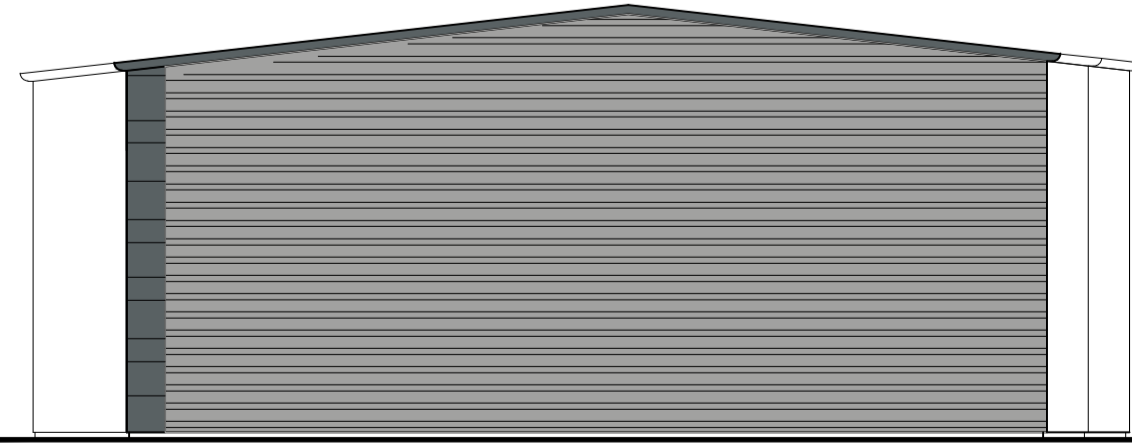

SIDE ELEVATION (Unit 6)

**MATERIALS:**

- Roof: HPS200 Ultra coated roof sheeting, 15% rooflights  
Colour: Goosewing Grey
- Gutter: Membrane lined pre-finished insulated metal  
Colour: RAL 7016 Graphite Grey
- Composite panels: Pre-finished insulated composite panels  
Colour: RAL 7016 Graphite Grey
- Profiled cladding: Prisma coated trapezoidal horizontal profiled cladding  
Colour: RAL 9006 Silver Metallic  
RAL 6005 Clover
- Feature flashings and numbers: Prisma or PPC coated metal  
Colour: Chancerygate Green RAL6018
- Curtain walling: PPC aluminium framed double glazed curtain walling, windows and doors  
Frame colour: RAL 7016 Graphite Grey  
Glazing: Clear  
Spandrels: Look-alike
- Windows: PPC aluminium framed double glazed windows  
Frame colour: RAL 7016 Graphite Grey  
Glazing: Look-alike
- Fire exit doors: Pre-finished insulated fire exit doors and frames  
Colour: RAL 7016 Graphite Grey
- Loading doors: Pre-finished insulated loading doors  
Colour: RAL 7016 Graphite Grey
- Entrance canopy: Glass or polycarbonate canopy on PPC brackets with stainless steel fixings



**Chancerygate**  
**PLANNING**

Revisions

Job Title

B1/B2/B8 DEVELOPMENT

Location

BISHOPS CLEEVE BUSINESS PARK  
BISHOPS CLEEVE, GL52 8TW

Drawing Title

UNITS 1-9  
ELEVATIONS

Date 18/04/18 Drawn

Scale 1:200 at A1 Checked


ALL DIMENSIONS TO BE CHECKED ON SITE. DO NOT SCALE  
COPYRIGHT & INTELLECTUAL PROPERTY RIGHTS REMAIN WITH LANGLEY HALL ASSOCIATES LTD

**LHA** Royal Station Court, Twyford  
Reading, Berkshire, RG10 9NF  
Tel: 0118 932 0980 Fax: 0118 932 0981  
e-mail: architecture@langley-hall.co.uk


Dwg no. 4490-PL-120 Revision




**East Elevation**

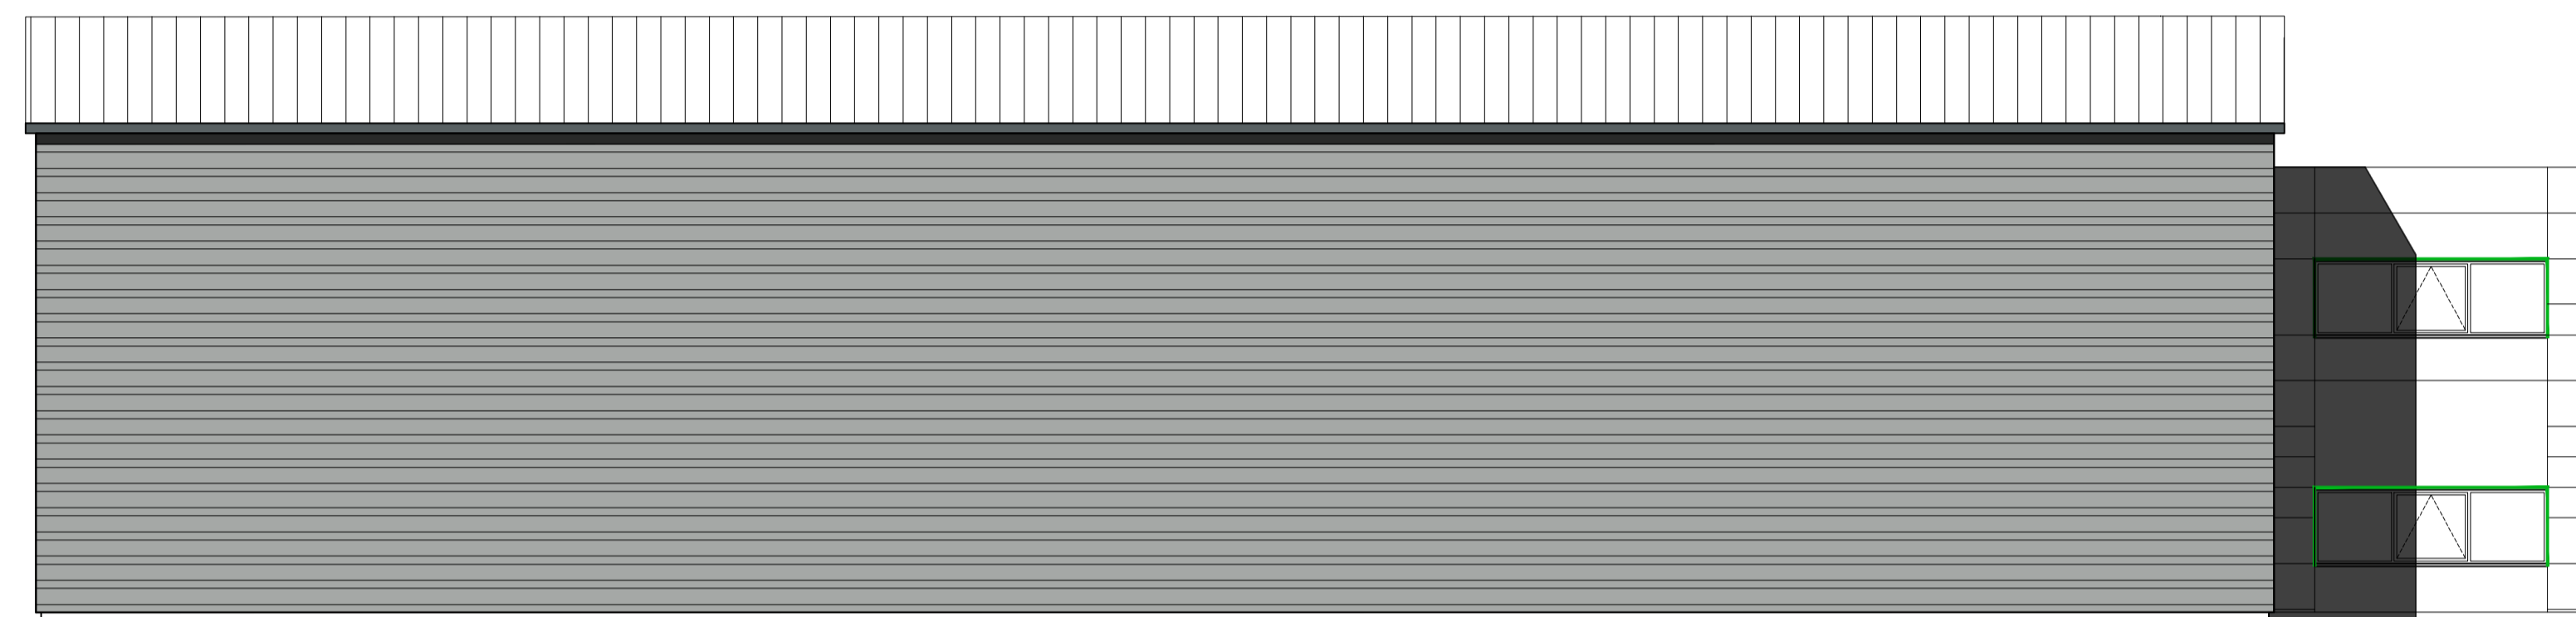

**South Elevation**

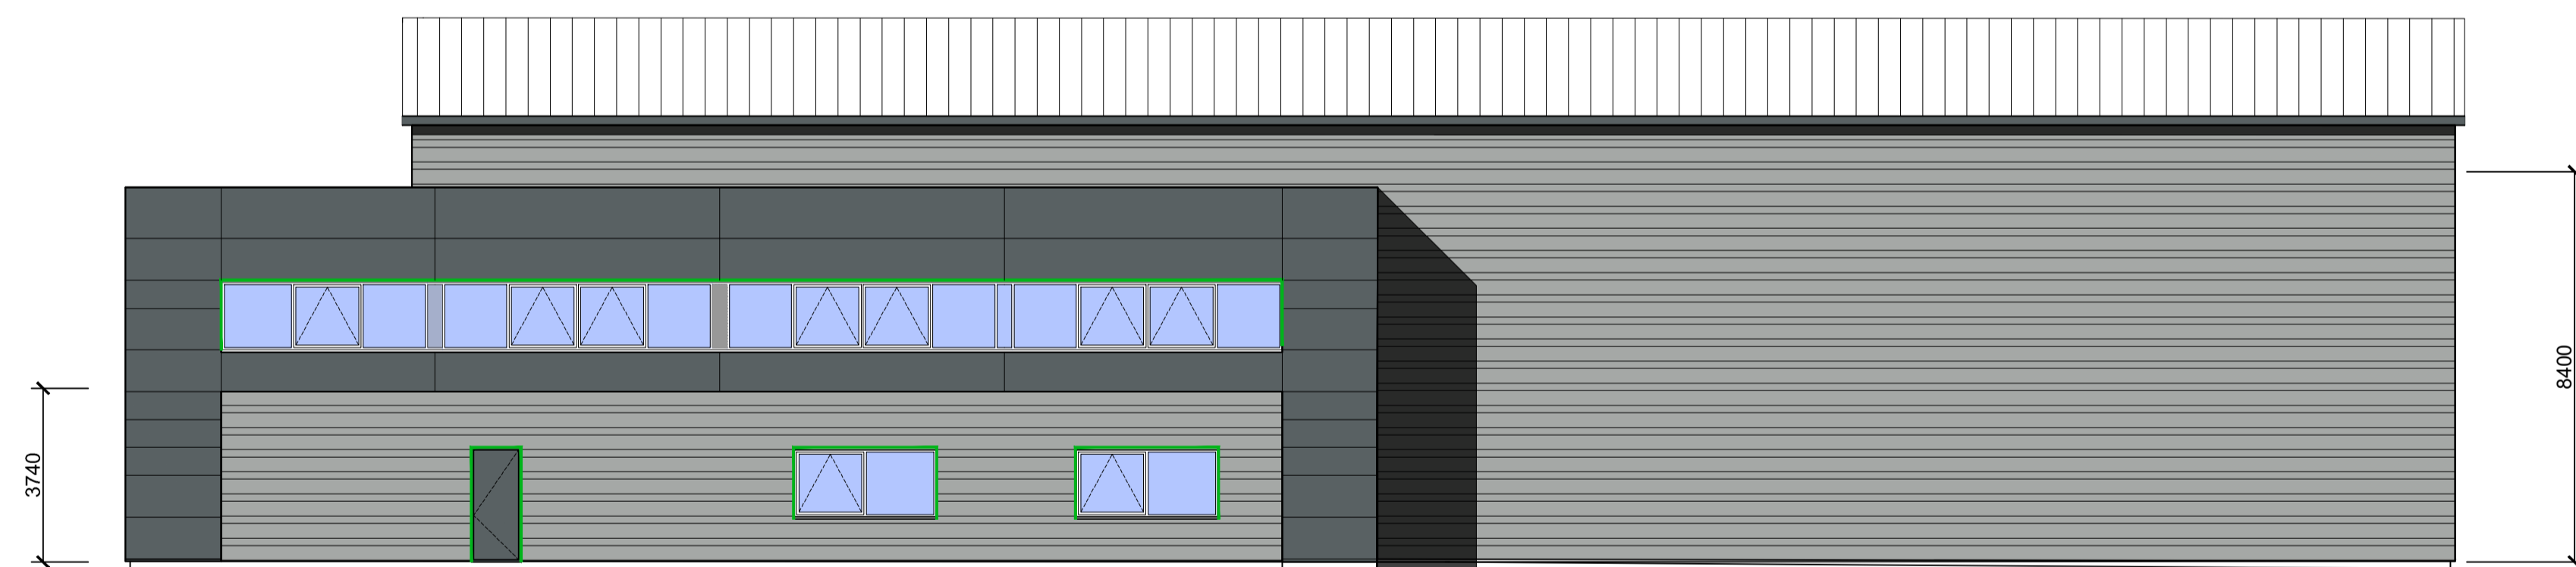

**North Elevation**

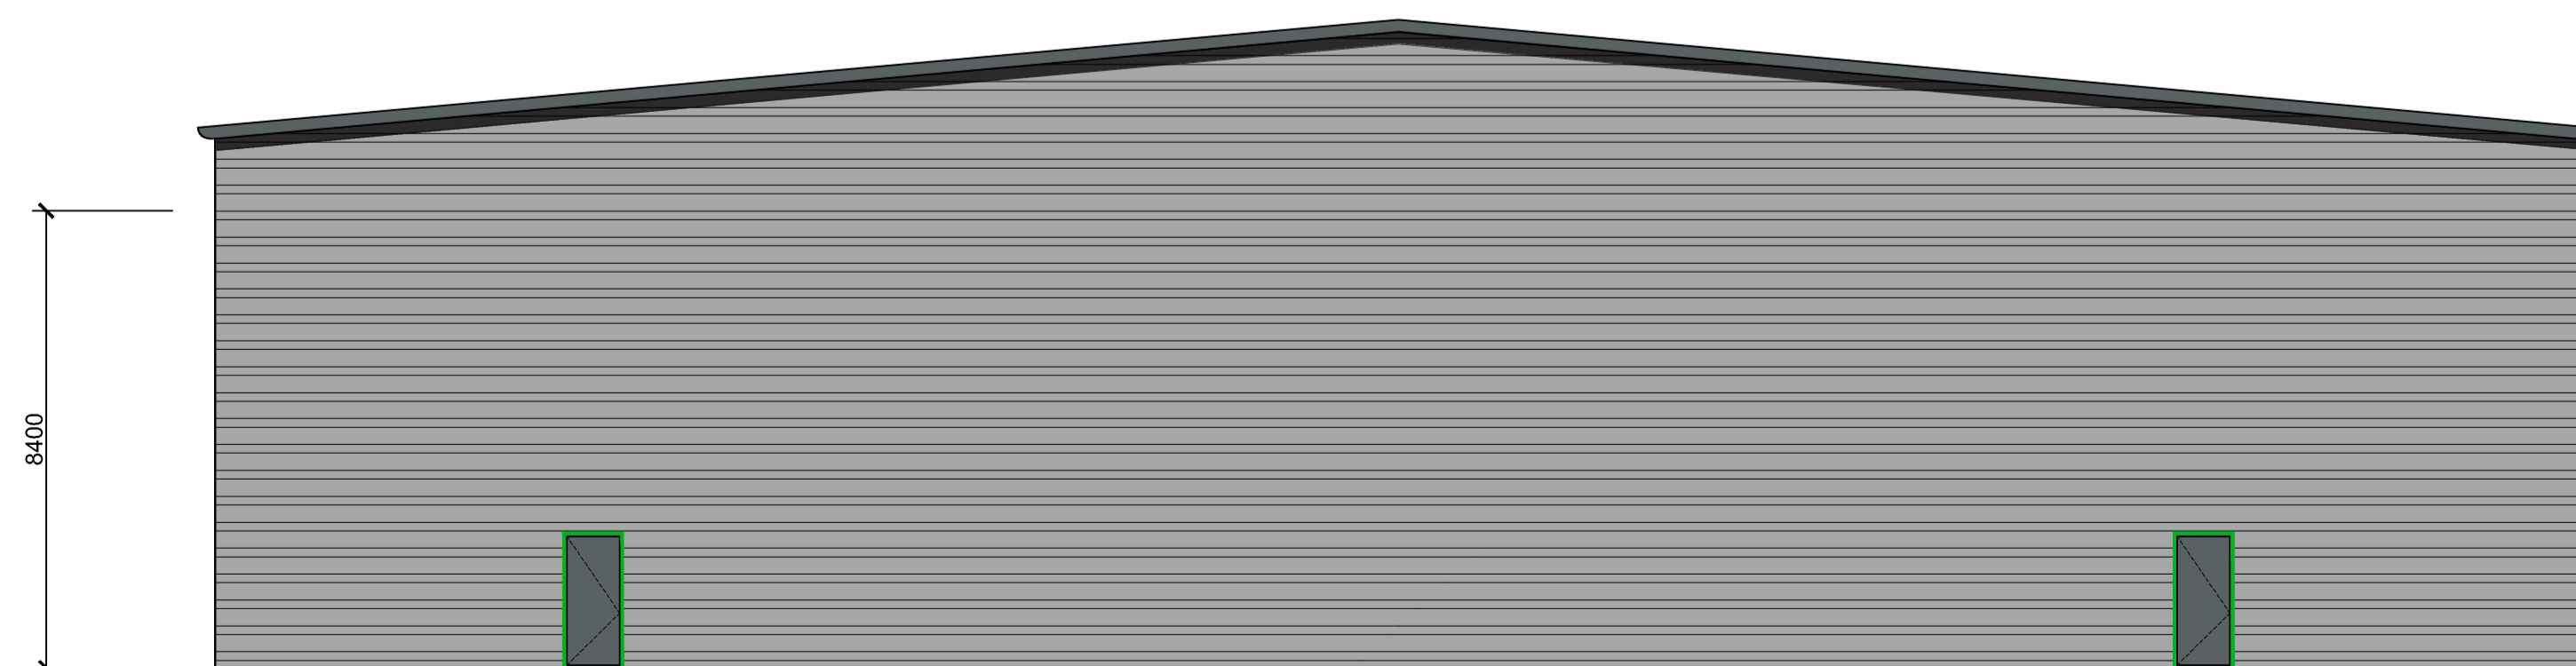

**West Elevation**

**MATERIALS:**

- Roof: HPS200 Ultra coated roof sheeting, 15% rooflights  
Colour: Goosewing Grey
- Gutter/fascia: Prisma coated curved gutter and barge flashings  
Colour: RAL 7016 Graphite Grey
- Composite panels: Pre-finished insulated composite panels  
Dark colour: RAL 7016 Graphite Grey  
Light colour: RAL 9006 Silver metallic
- Profiled cladding: Prisma coated trapezoidal horizontal profiled cladding  
Colour: RAL 9006 Silver Metallic
- Feature flashings: Prisma or PPC coated metal  
and numbers Colour: Chancerygate Green RAL6018
- Curtain walling: PPC aluminium framed double glazed curtain walling, windows and doors  
Frame colour: RAL 9007 Metallic Grey  
Aluminium  
Glazing: Clear  
Spandrels: Look-alike
- Windows: PPC aluminium framed double glazed windows  
Frame colour: RAL 9007 Metallic Grey  
Aluminium  
Glazing: Look-alike
- Fire exit doors: Pre-finished insulated fire exit doors  
Colour: RAL 7016 Graphite Grey
- Loading doors: Pre-finished insulated loading doors  
Colour: RAL 7016 Graphite Grey
- Entrance canopy: Glass or polycarbonate canopy on PPC brackets with stainless steel fixings



**Chancerygate**  
**PLANNING**

Revisions

Job Title

B1/B2/B8 DEVELOPMENT

Location

BISHOPS CLEEVE BUSINESS PARK  
BISHOPS CLEEVE, GL52 8TW

Drawing Title

UNIT 10  
ELEVATIONS

Date 18/04/18

Drawn


Scale 1:125 at A1

Checked


ALL DIMENSIONS TO BE CHECKED ON SITE. DO NOT SCALE  
COPYRIGHT & INTELLECTUAL PROPERTY RIGHTS REMAIN WITH LANGLEY HALL ASSOCIATES LTD

**LHA** Royal Station Court, Twyford  
Reading, Berkshire, RG10 9NF  
Tel: 0118 932 0980 Fax: 0118 932 0981  
e-mail: architecture@langley-hall.co.uk

Dwg no. 4490-PL-1020 Revision

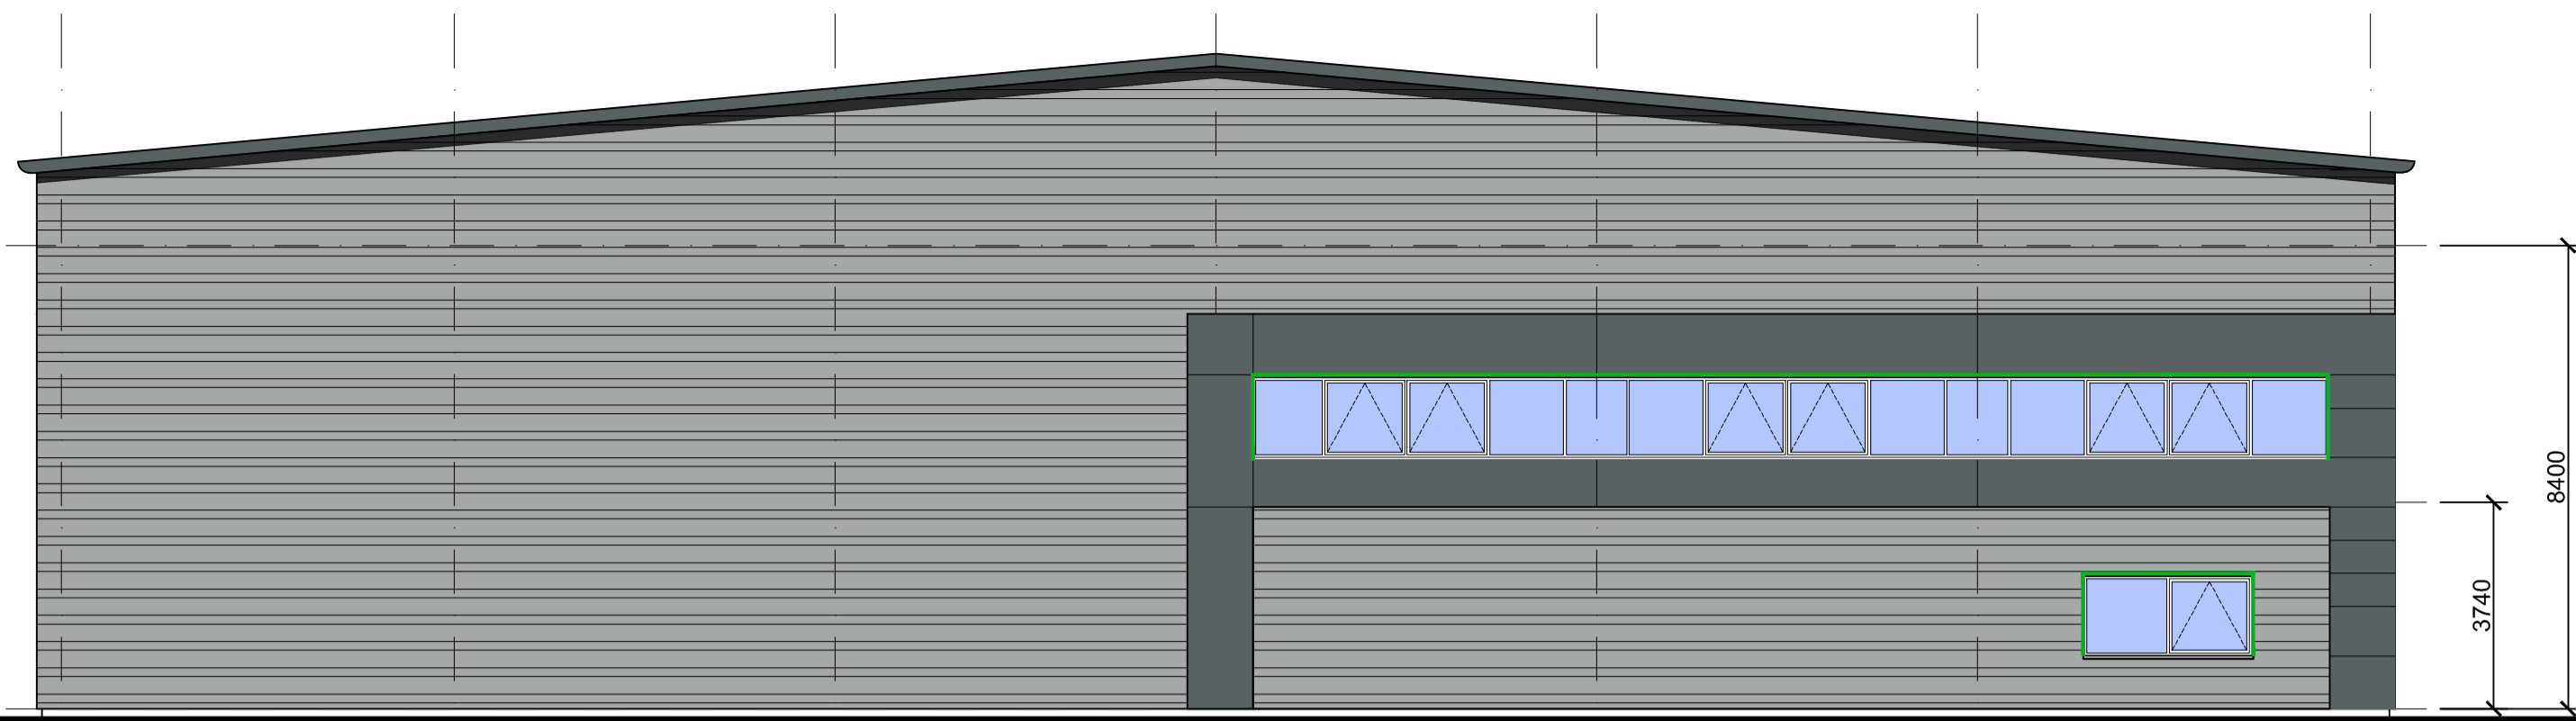


**East Elevation**

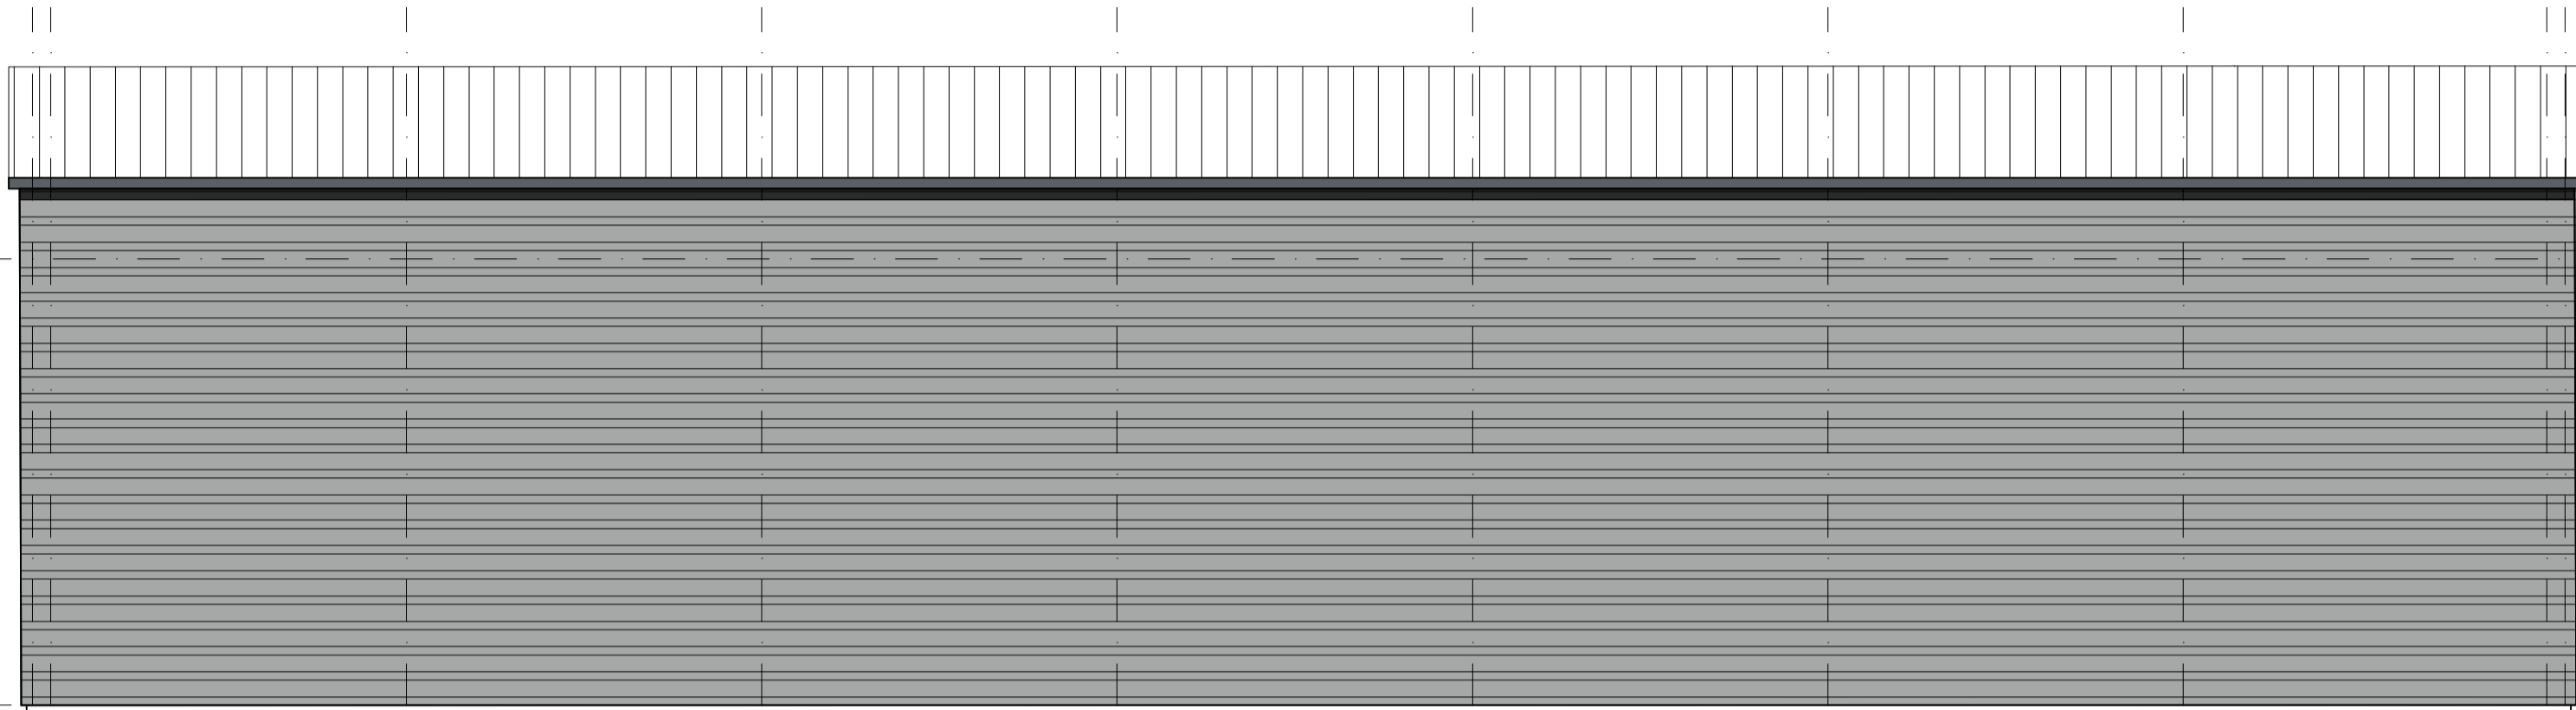

**South Elevation**



**North Elevation**

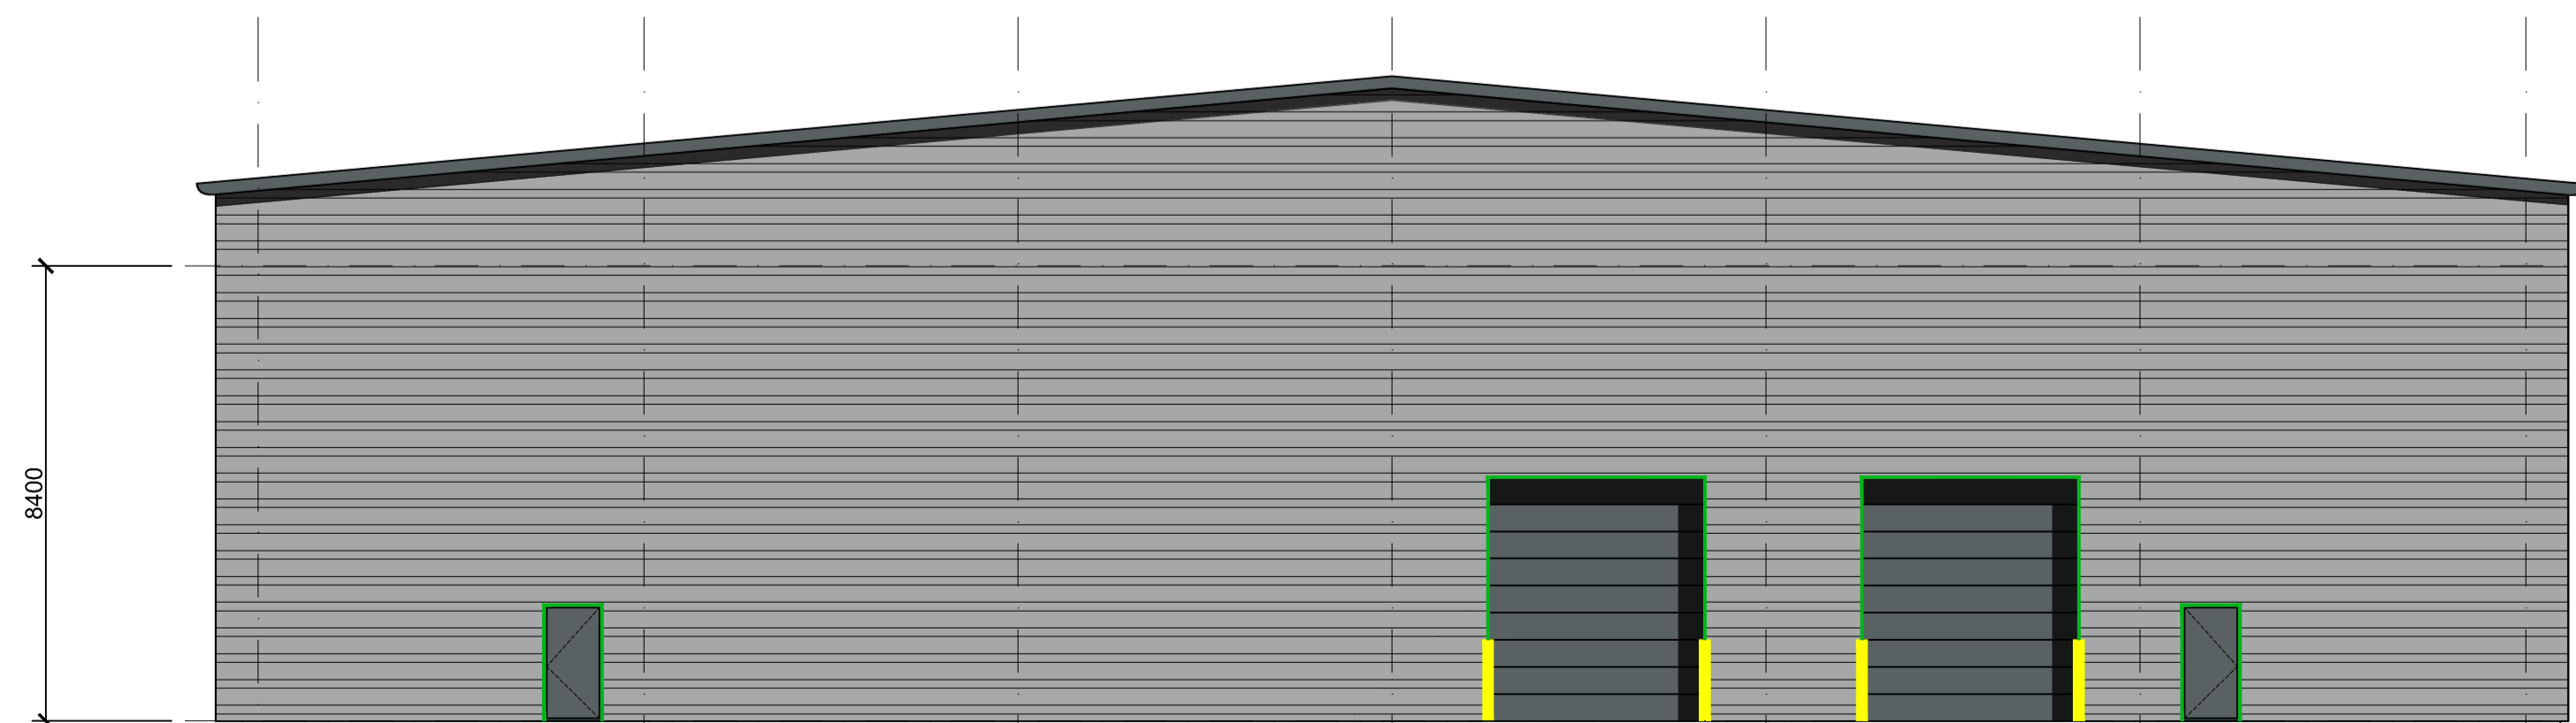

**West Elevation**

**MATERIALS:**

- Roof: HPS200 Ultra coated roof sheeting, 15% rooflights  
Colour: Goosewing Grey
- Gutter/fascia: Prisma coated curved gutter and barge flashings  
Colour: RAL 7016 Graphite Grey
- Composite panels: Pre-finished insulated composite panels  
Dark colour: RAL 7016 Graphite Grey  
Light colour: RAL 9006 Silver metallic
- Profiled cladding: Prisma coated trapezoidal horizontal profiled cladding  
Colour: RAL 9006 Silver Metallic
- Feature flashings: Prisma or PPC coated metal  
and numbers Colour: Chancerygate Green RAL6018
- Curtain walling: PPC aluminium framed double glazed curtain walling, windows and doors  
Frame colour: RAL 9007 Metallic Grey  
Aluminium Glazing: Clear  
Spandrels: Look-alike
- Windows: PPC aluminium framed double glazed windows  
Frame colour: RAL 9007 Metallic Grey  
Aluminium Glazing: Look-alike
- Fire exit doors: Pre-finished insulated fire exit doors  
Colour: RAL 7016 Graphite Grey
- Loading doors: Pre-finished insulated loading doors  
Colour: RAL 7016 Graphite Grey
- Entrance canopy: Glass or polycarbonate canopy on PPC brackets with stainless steel fixings



**Chancerygate**  
**PLANNING**

Revisions

Job Title  
**B1/B2/B8 DEVELOPMENT**

Location  
**BISHOPS CLEEVE BUSINESS PARK  
BISHOPS CLEEVE, GL52 8TW**

Drawing Title  
**UNIT 11  
ELEVATIONS**

Date 18/04/18 Drawn

Scale 1:125 at A1 Checked

ALL DIMENSIONS TO BE CHECKED ON SITE. DO NOT SCALE  
COPYRIGHT & INTELLECTUAL PROPERTY RIGHTS REMAIN WITH LANGLEY HALL ASSOCIATES LTD

**LHA** Royal Station Court, Twyford  
Reading, Berkshire, RG10 9NF  
Tel: 0118 932 0980 Fax: 0118 932 0981  
e-mail: architecture@langley-hall.co.uk

Dwg no. 4490-PL-1120 Revision